


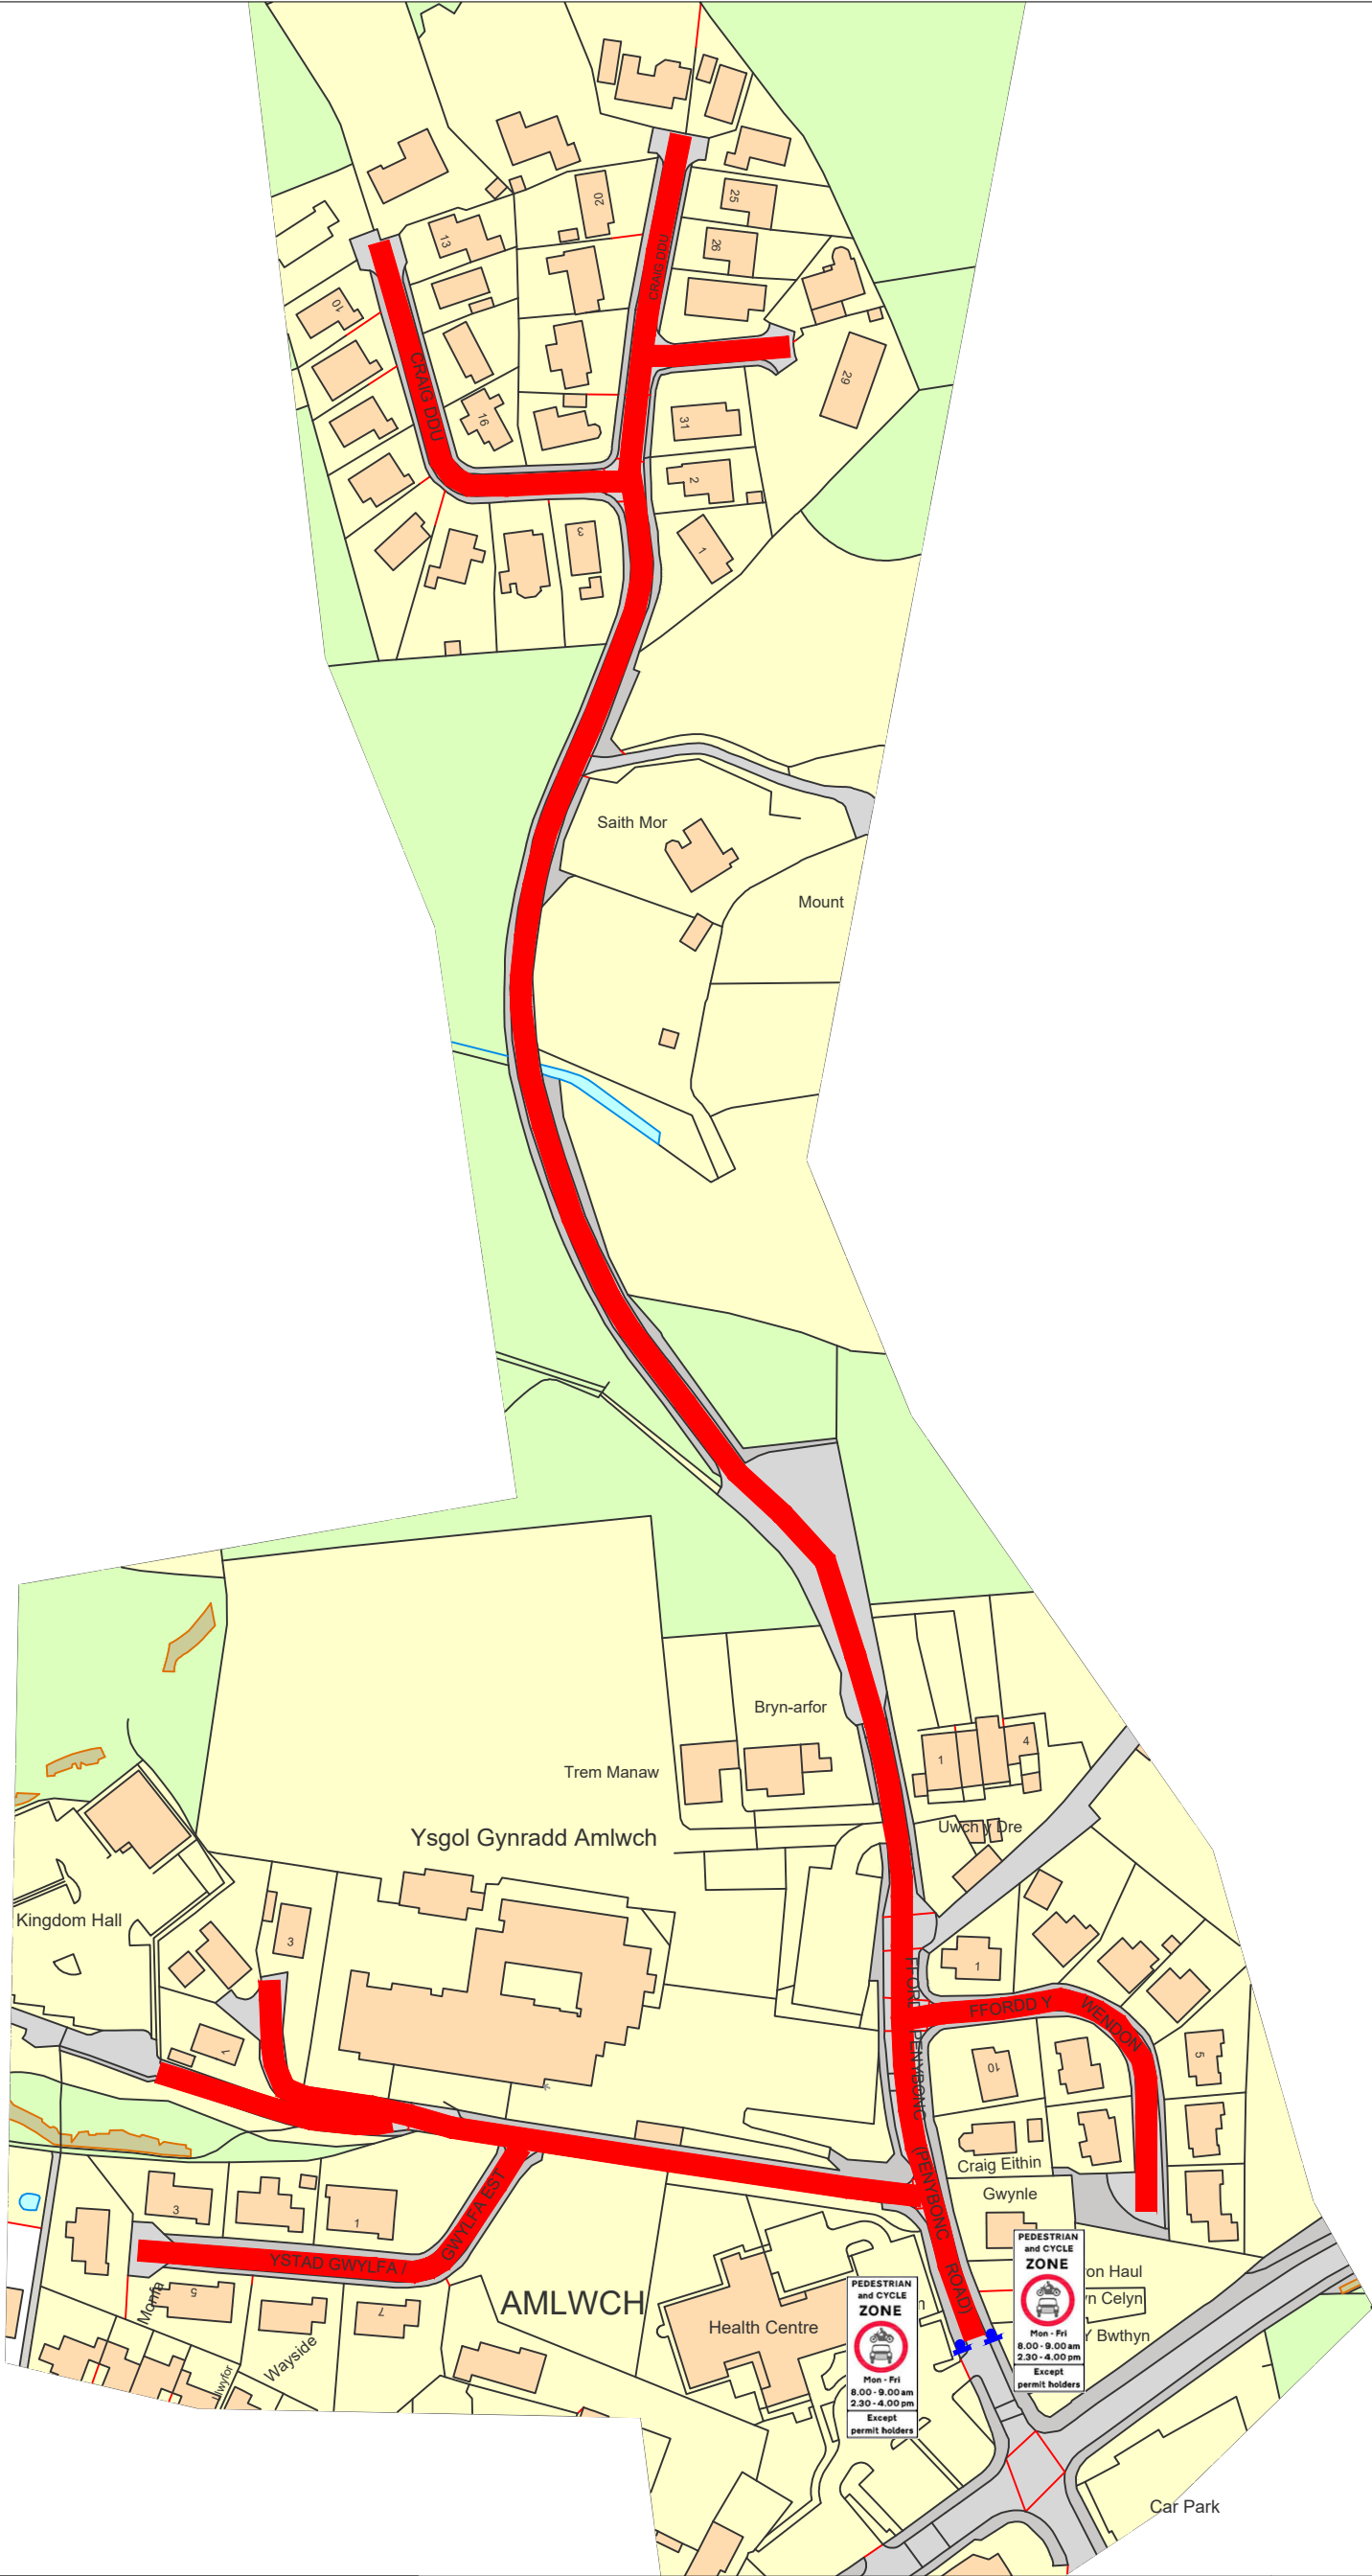

Project Title			Key Proposed closure zone Proposed location of road restriction signage
School Streets Eligibility Study			
Drawing Scale		Drawing Number	
TBC		Ethos/IOACC/Amlwch/01	
Date	Sheet No.	ETHOS	
Jan 25	Sheet 1 of 1		
Based on Ordnance Survey 1250 mapping with the permission of the Controller of Her Majesty's Stationary Office. Crown Copyright. Unauthorised reproduction infringes Crown Copyright and may lead to Prosecution or Civil proceedings.			