




VIEWPORT 1

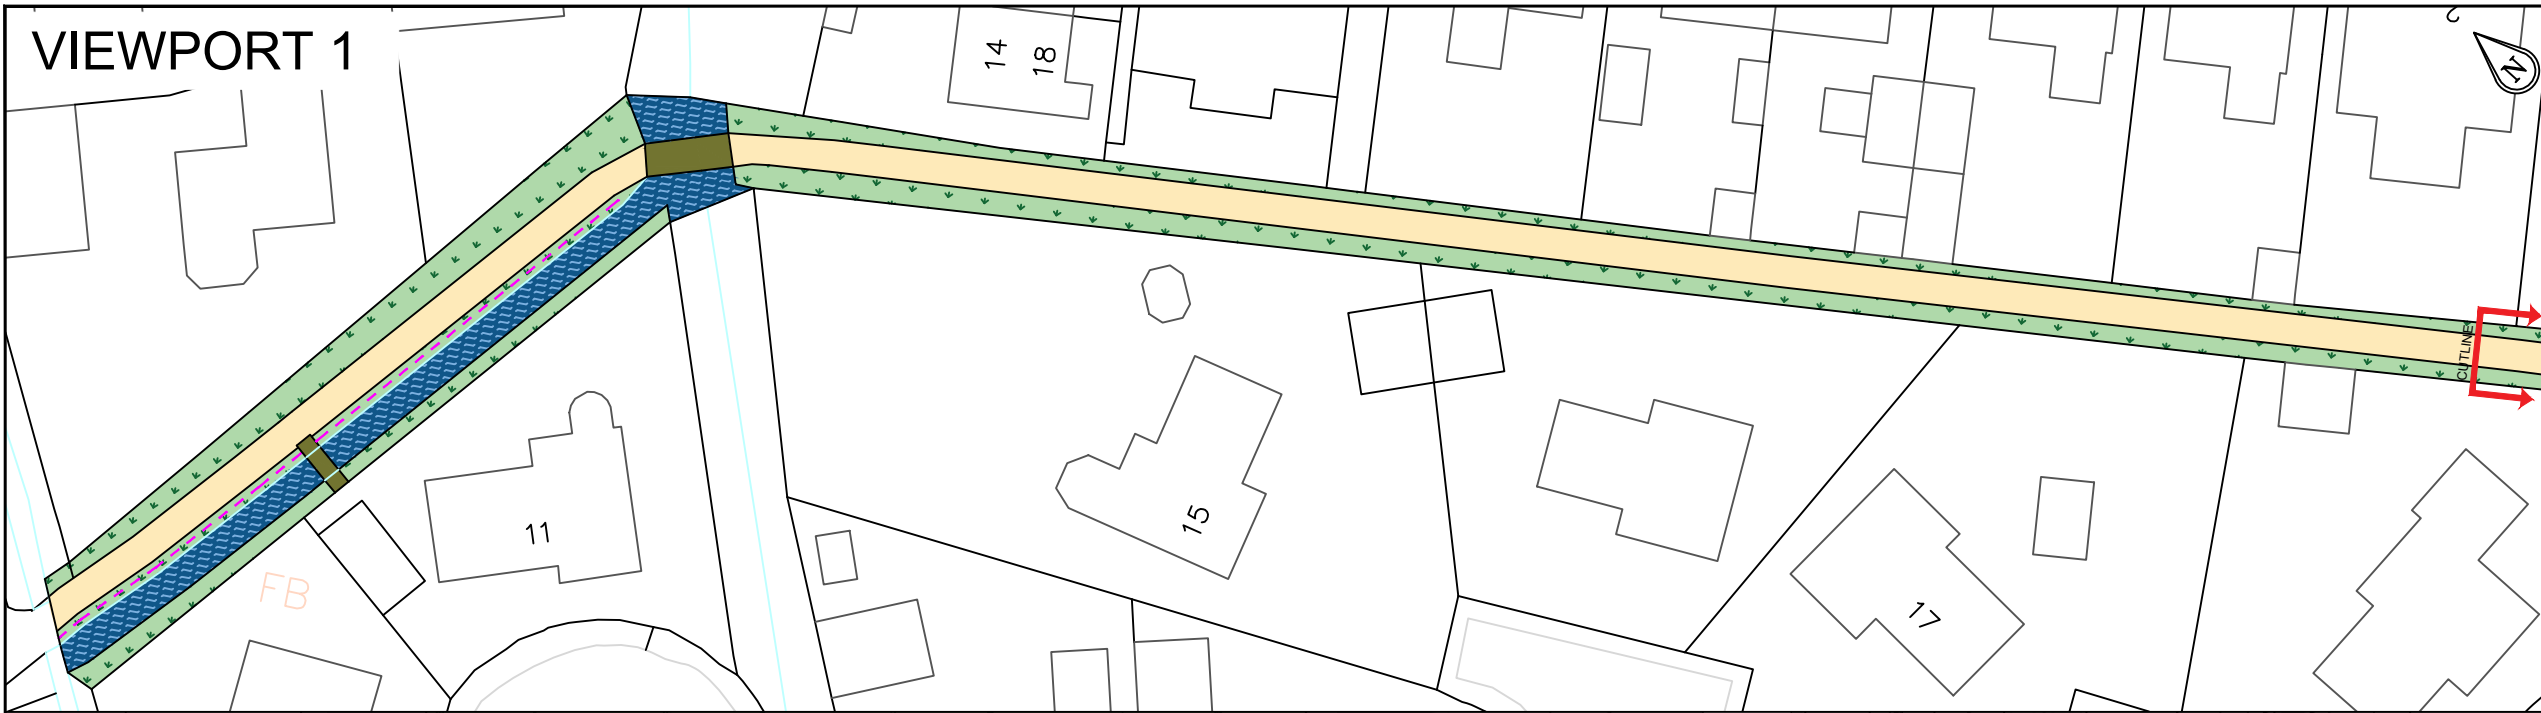



VIEWPORT 2

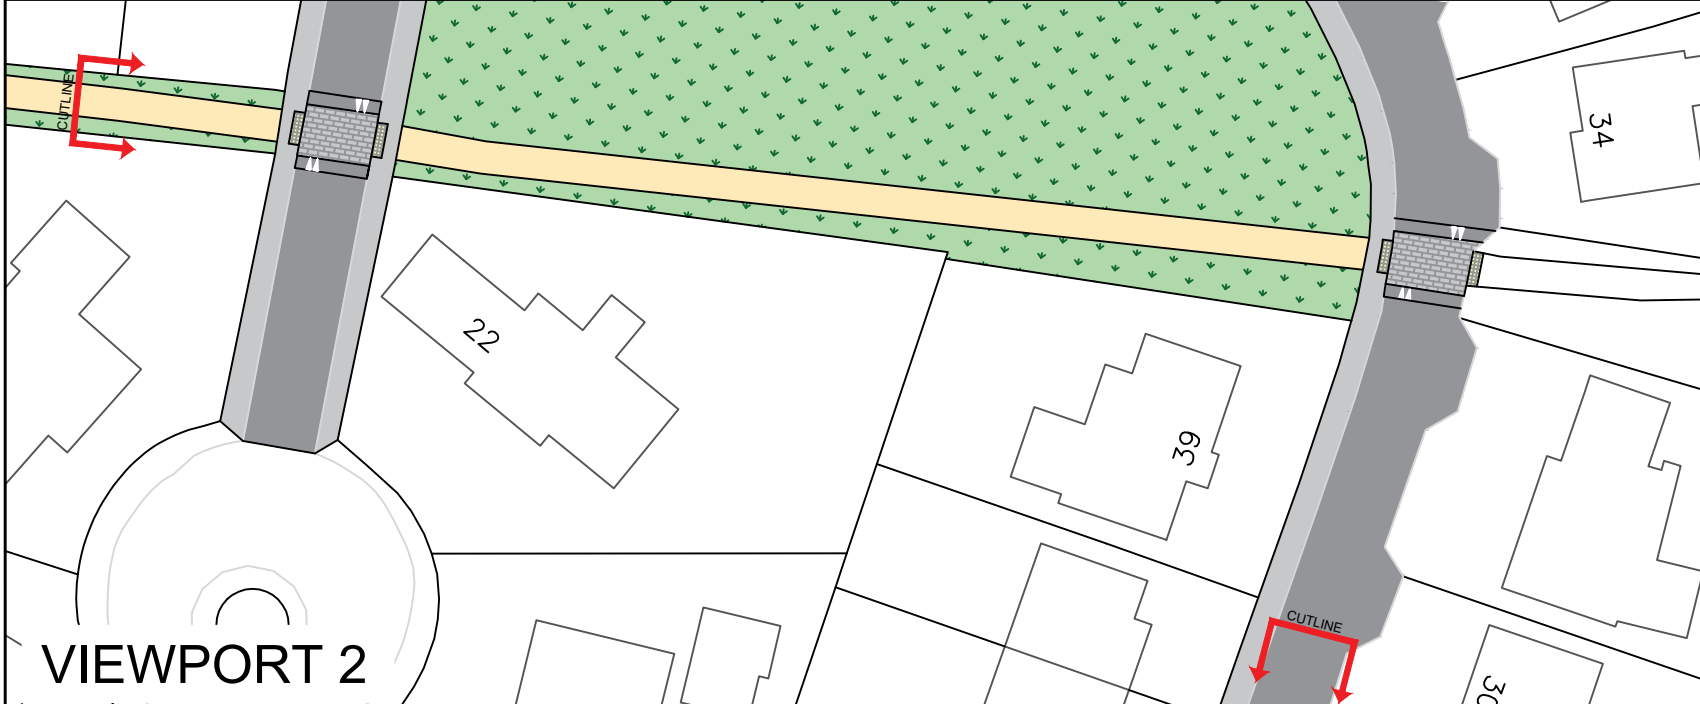

VIEWPORT 3

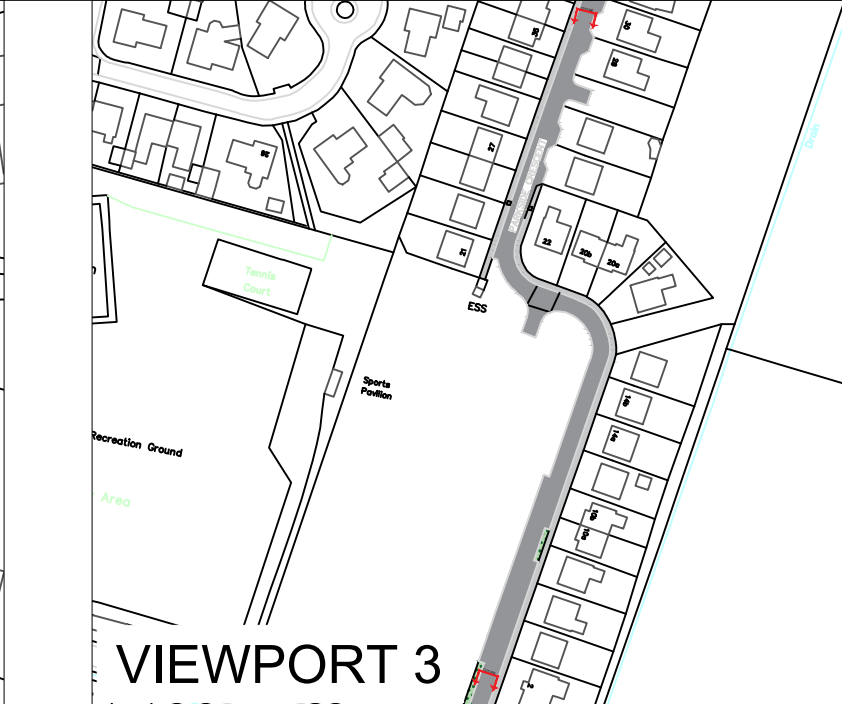


VIEWPORT 4

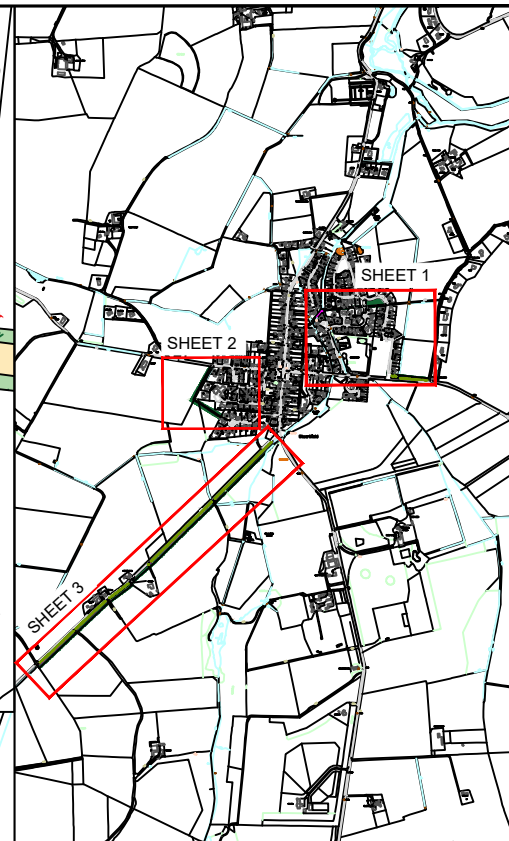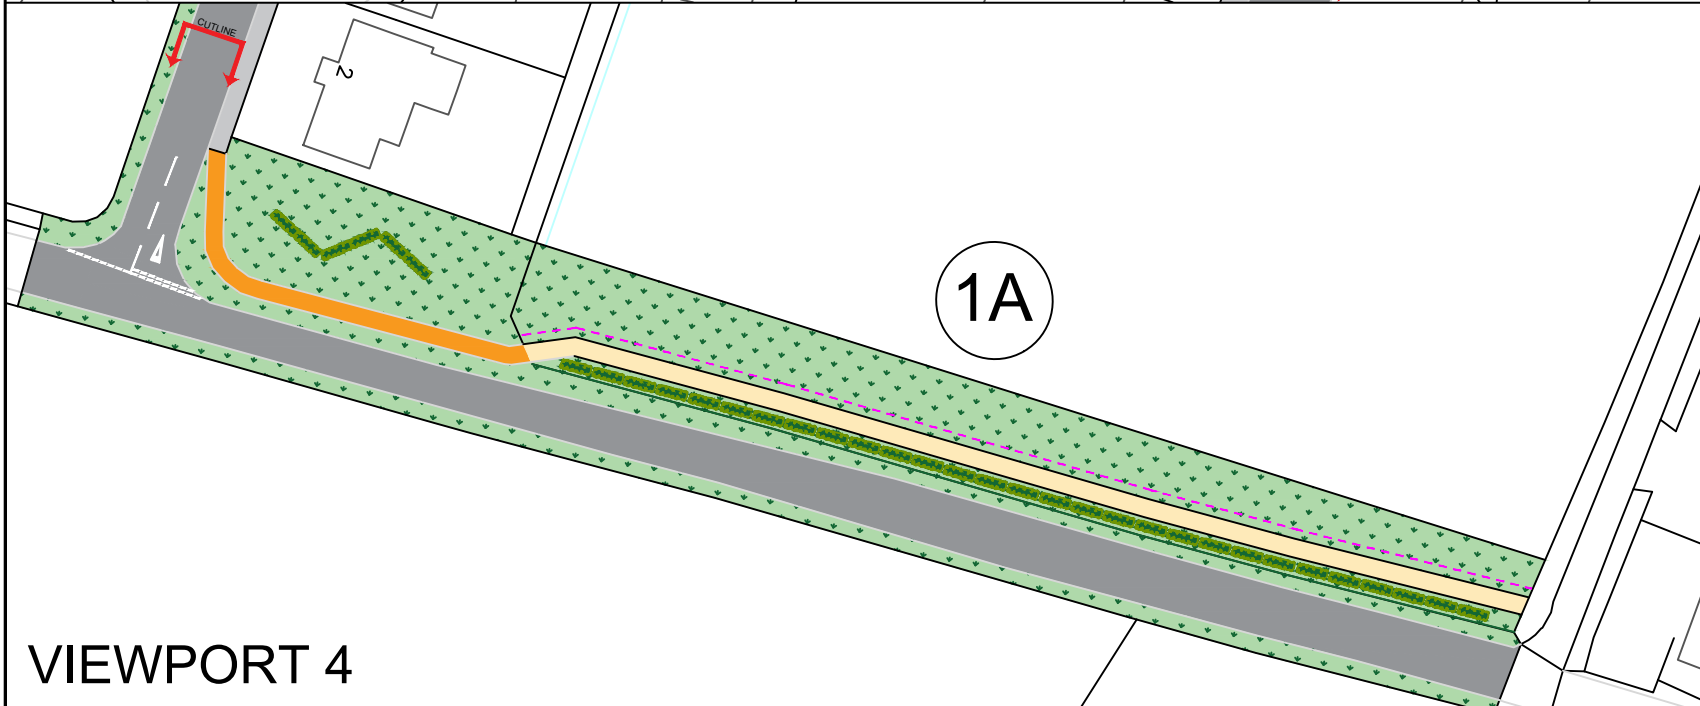

- KEY**
- EXISTING CARRIAGEWAY
 - EXISTING FOOTWAY
 - EXISTING VERGE / HEDGEROW
 - EXISTING STRUCTURE
 - PROPOSED STANDARD FOOTWAY 2.5M WIDE
 - PROPOSED 2.5M WIDE TRAFFIC FREE PATH
 - PROPOSED RAISED TABLE CROSSING 6.0M WIDE
 - PROPOSED BOUNDARY FENCE

REV	DATE	DESCRIPTION	DRAWN	CHKD
Rev	Rev Date	Description	Drawn	Chkd
ETHOS				
SHEET 1				
Project				
CONNECTED STUARTFIELD				
Drawing title				
ROUTE 1 - BURNETT STREET TO PARKSIDE CRESCENT				
Date			Scale	
MAR_25			NTS	
Drawing number				A1
ETHOS/ABC/STUARTFIELD/001/001/GA				
Based on Ordnance Survey 1250 mapping with the permission of the Controller of Her Majesty's Stationary Office. Crown Copyright. Unauthorised reproduction infringes Crown Copyright and may lead to Prosecution or Civil proceedings. Aberdeenshire Council Licence No. 100019694 Date 2025				

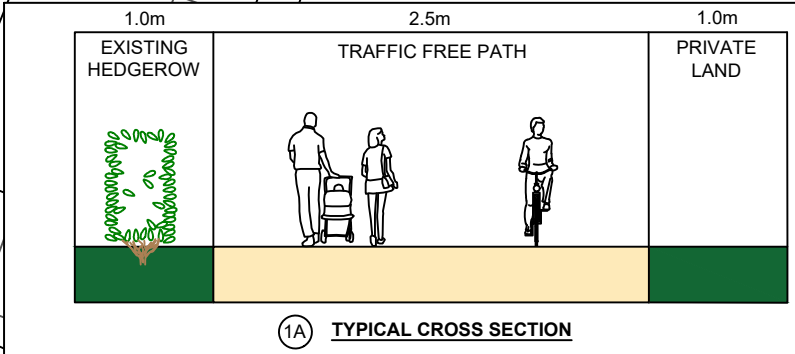

1A TYPICAL CROSS SECTION