

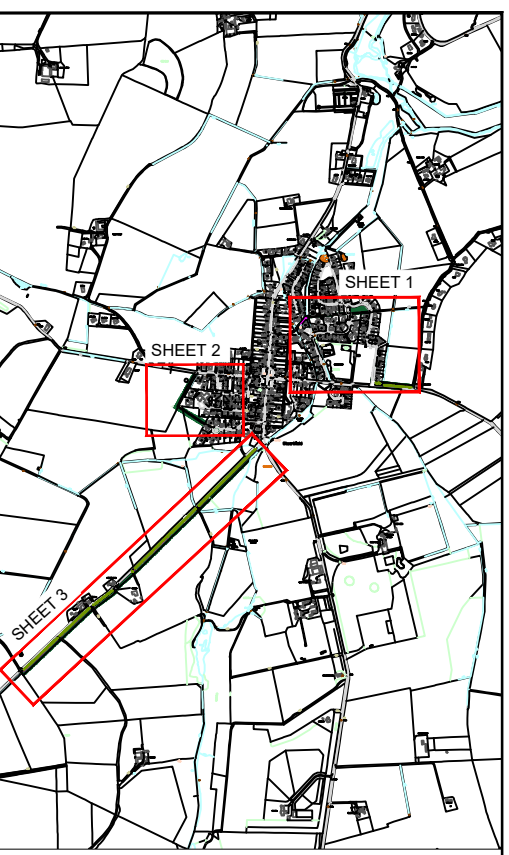
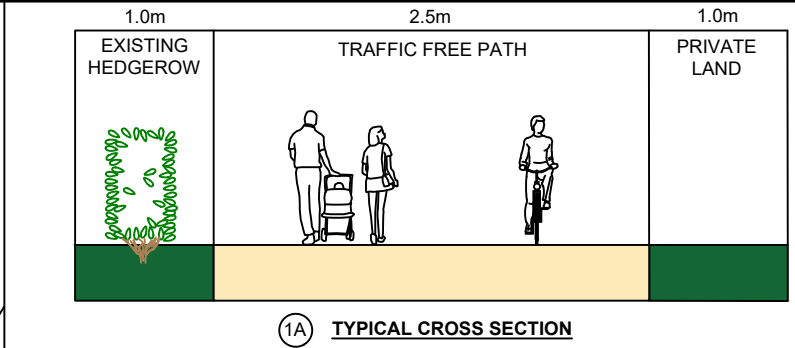


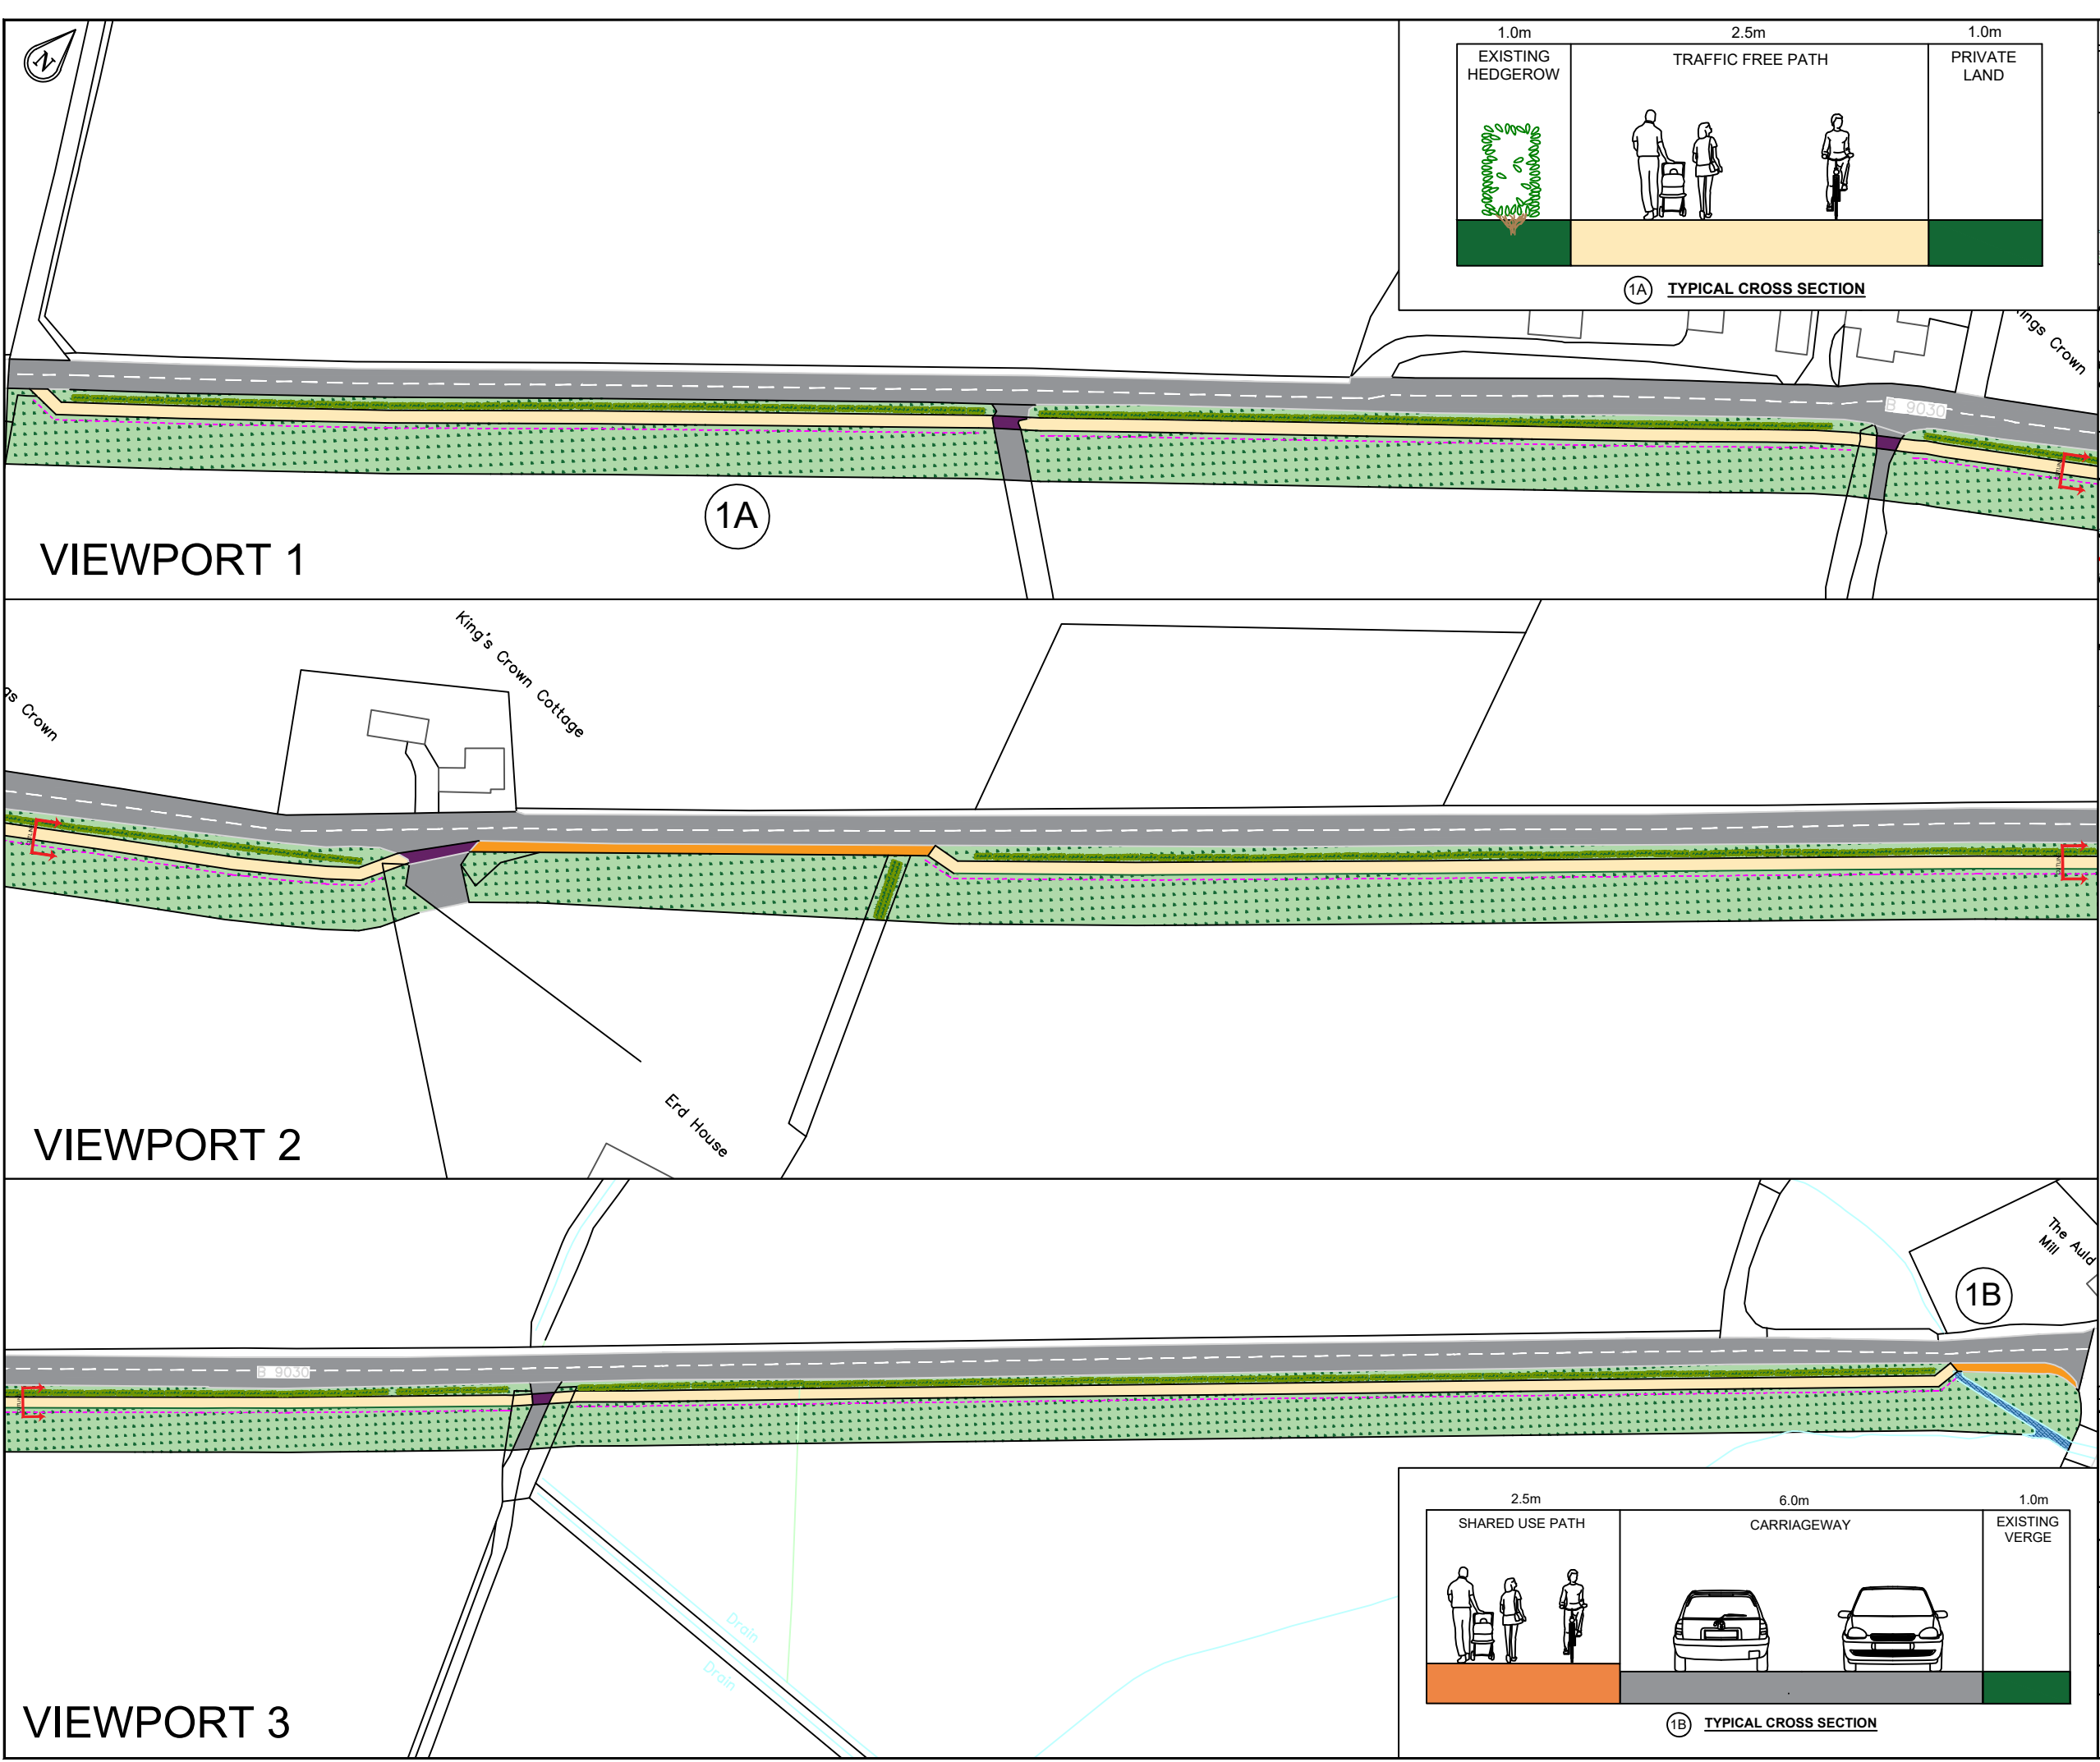

- KEY**
- EXISTING CARRIAGEWAY
 - EXISTING FOOTWAY
 - EXISTING VERGE / HEDGEROW
 - PROPOSED STANDARD FOOTWAY 2.5M WIDE
 - PROPOSED VEHICLE CROSSOVER
 - PROPOSED 2.5M WIDE TRAFFIC FREE PATH
 - PROPOSED BOUNDARY FENCE

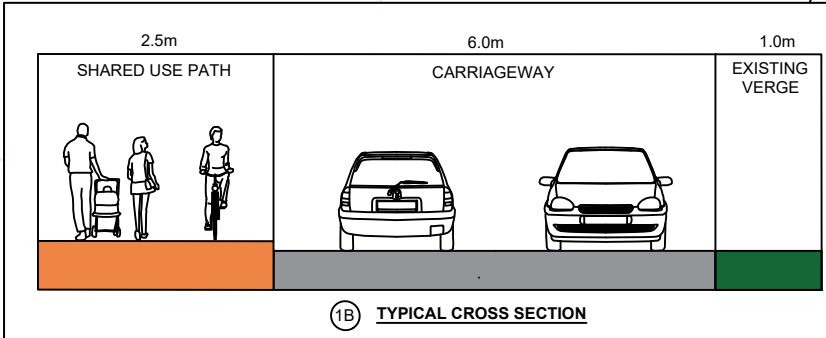

REV	DATE	DESCRIPTION	DRAWN	CHKD
Rev	Rev Date	Description	Drawn	Chkd
ETHOS				
SHEET 3				
Project CONNECTED STUARTFIELD				
Drawing title ROUTE 3 - MILL STREET B9030				
Date MAR_25		Scale NTS		
Drawing number ETHOS/ABC/STUARTFIELD/003/001/GA				A1
Based on Ordnance Survey 1250 mapping with the permission of the Controller of Her Majesty's Stationary Office. Crown Copyright. Unauthorised reproduction infringes Crown Copyright and may lead to Prosecution or Civil proceedings. Aberdeenshire Council Licence No. 100019694 Date 2025				